
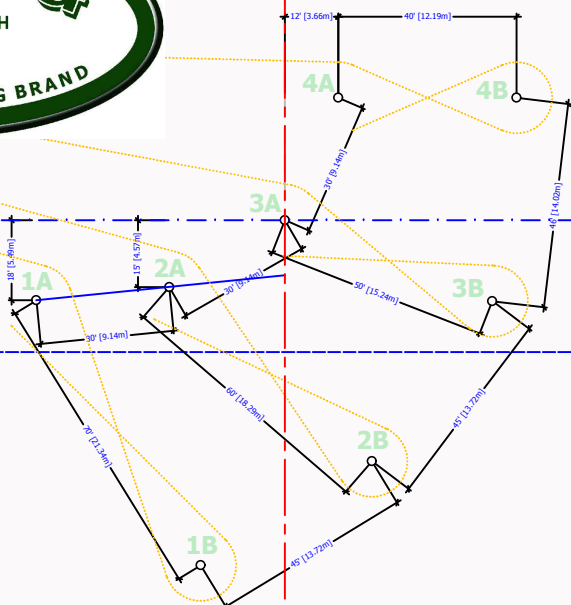


74'-1 1/2" (22.59m)

297'-0" (90.54m)

65'-5 1/2" (19.96m)

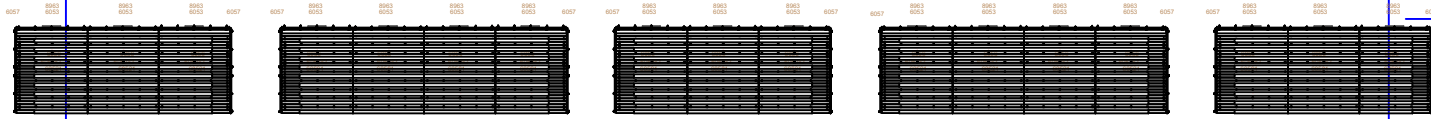


Barrel Racing Entrance

Infield Access

Infield Access

ATCO washroom Trailer 60' x 10'-4" with 9'w walk in front

ATCO washroom Trailer 60' x 10'-4" with 9'w walk in front

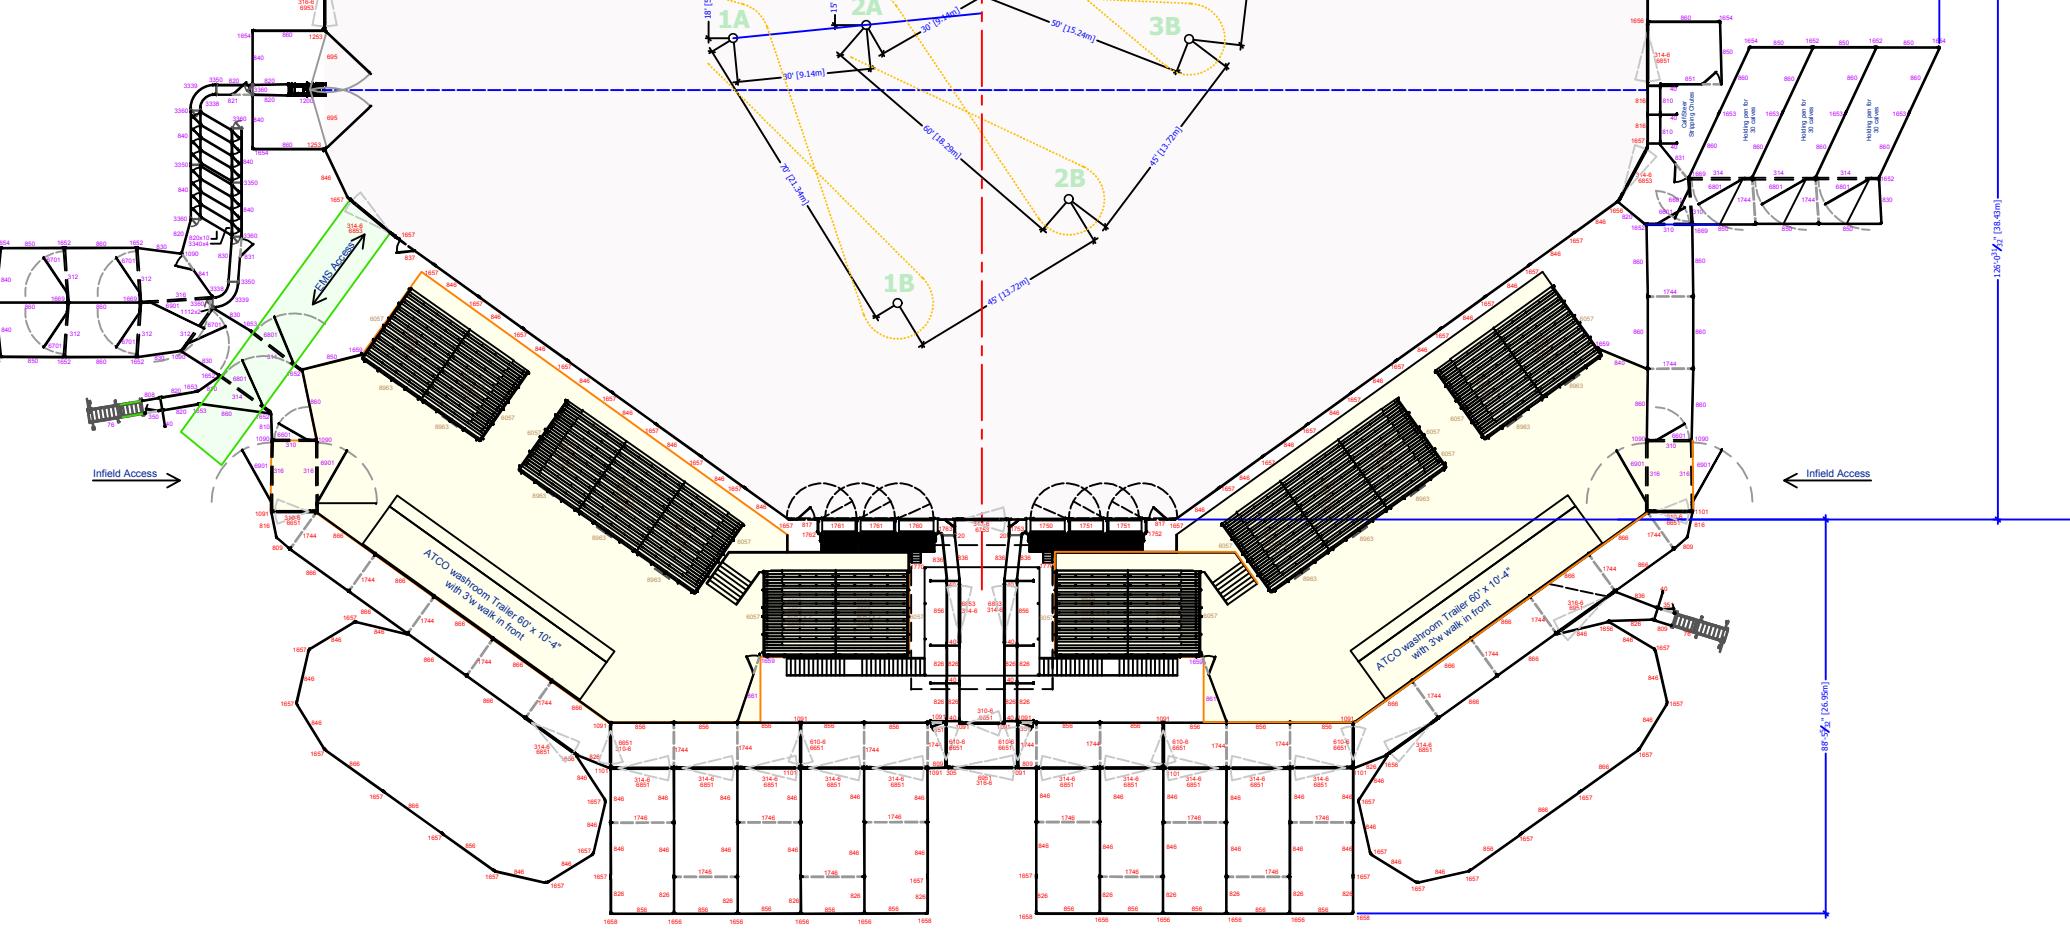

86'-5 1/2" (26.07m)

104'-8 1/2" (31.95m)

120'-0" (36.58m)

128'-0 1/2" (39.02m)

148'-0 1/2" (45.11m)

188'-0 1/2" (57.31m)