


31' x 41' Wellfence Enclosure

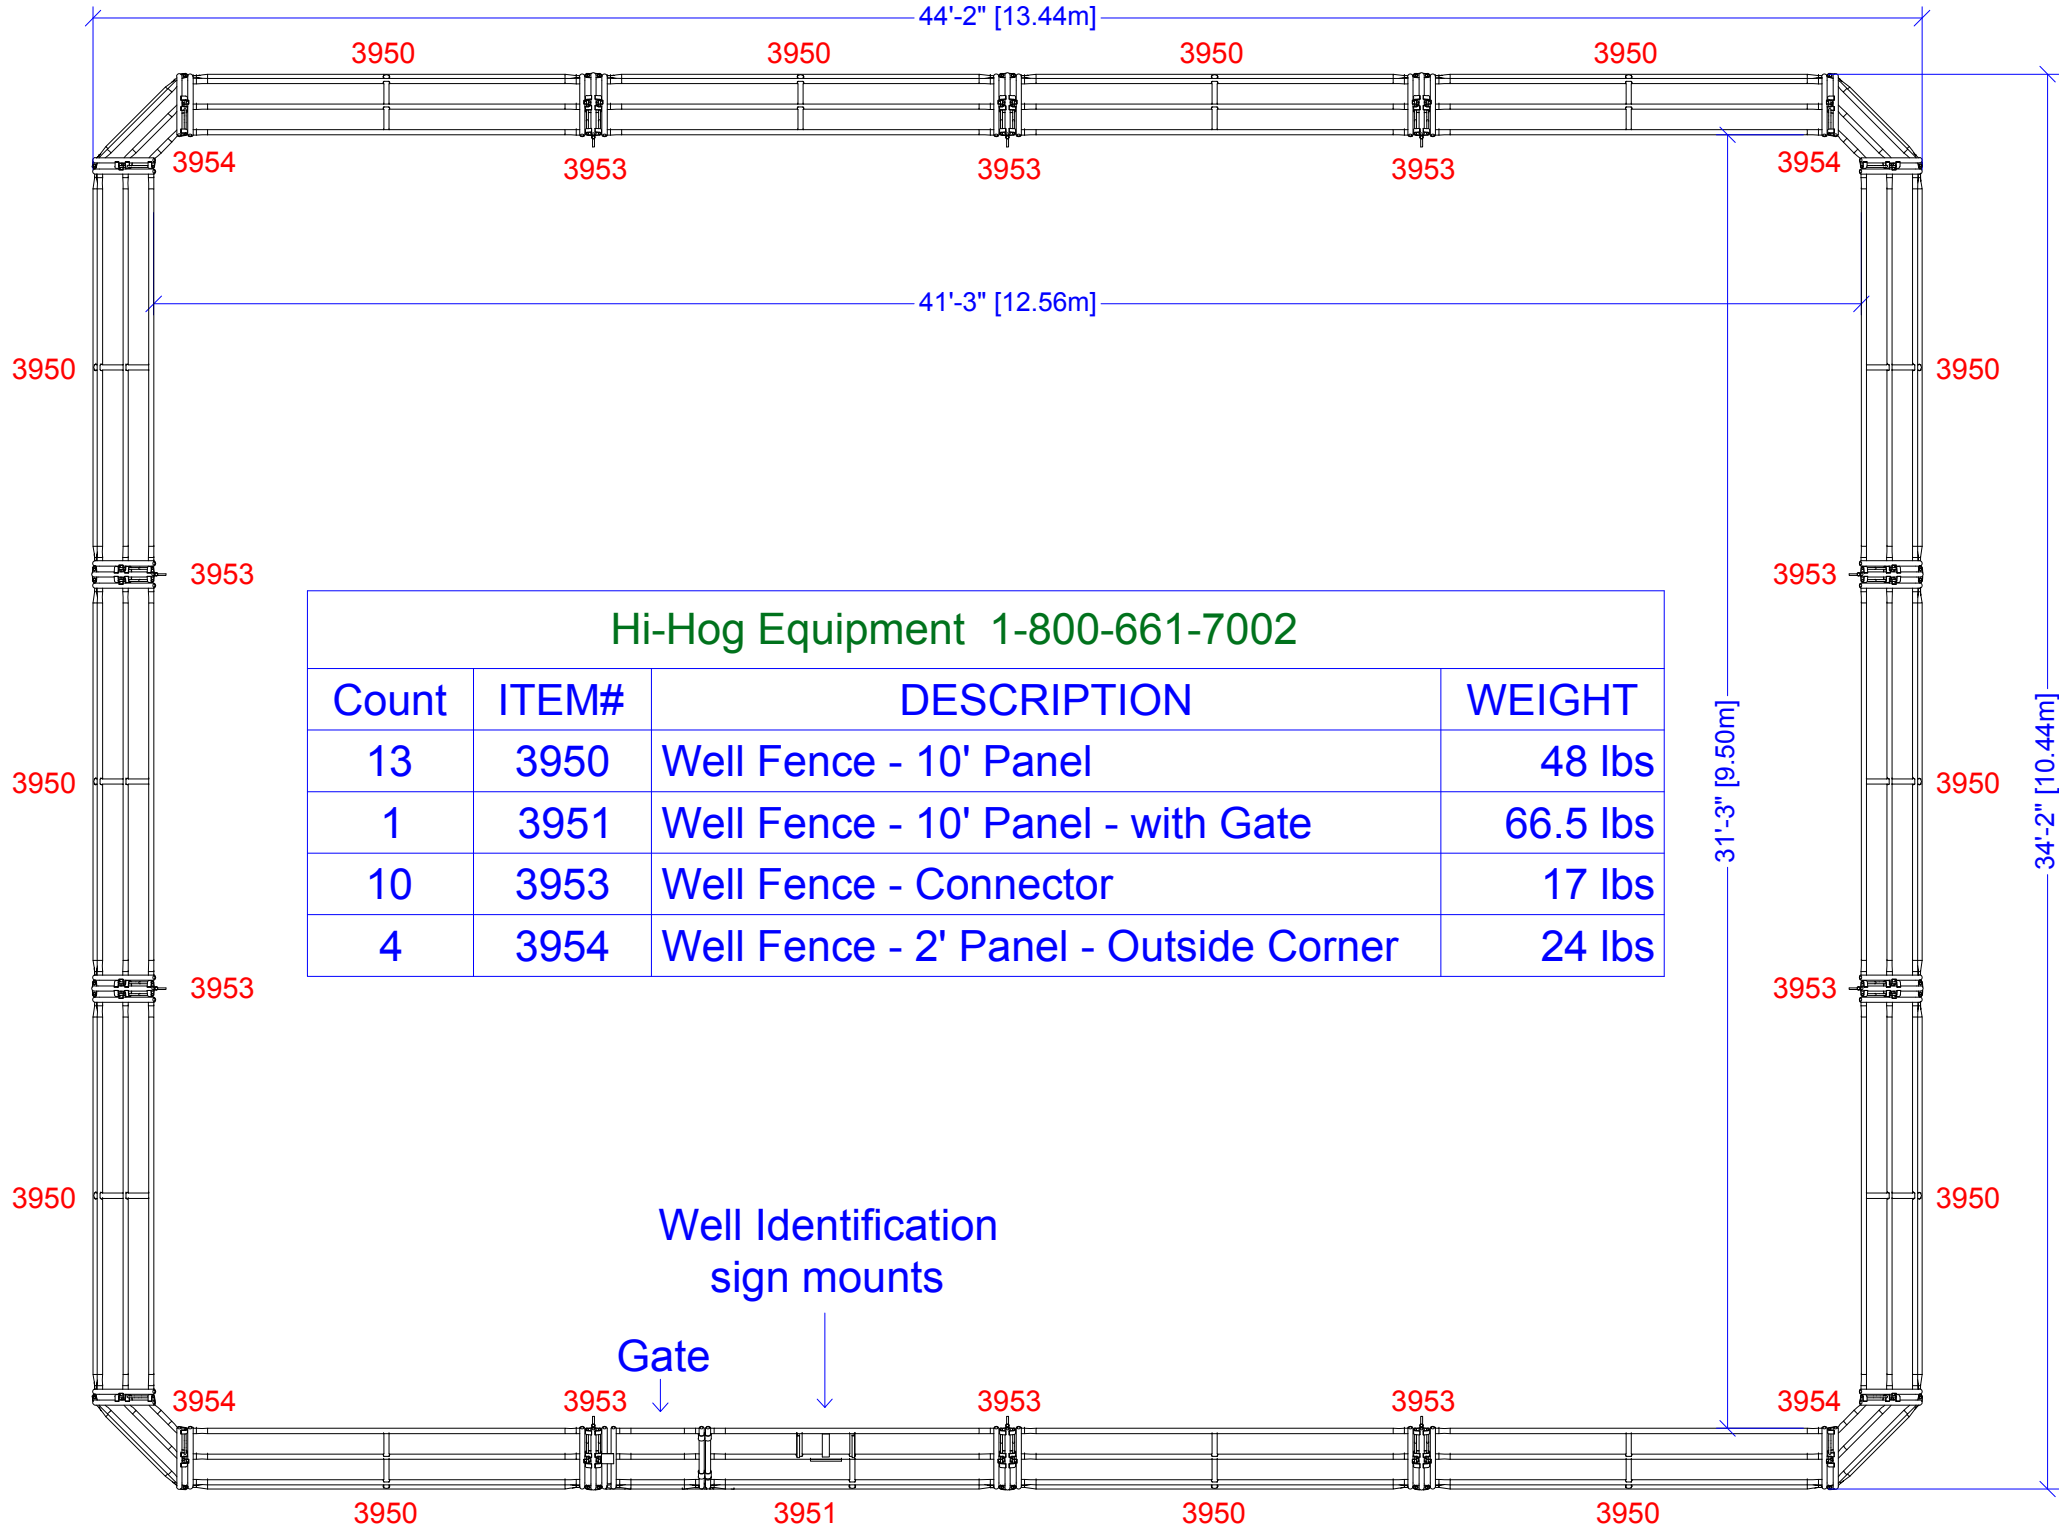

Hi-Hog Equipment 1-800-661-7002

Count	ITEM#	DESCRIPTION	WEIGHT
13	3950	Well Fence - 10' Panel	48 lbs
1	3951	Well Fence - 10' Panel - with Gate	66.5 lbs
10	3953	Well Fence - Connector	17 lbs
4	3954	Well Fence - 2' Panel - Outside Corner	24 lbs

Well Identification
sign mounts

Gate